


Ground Floor Layout Plan

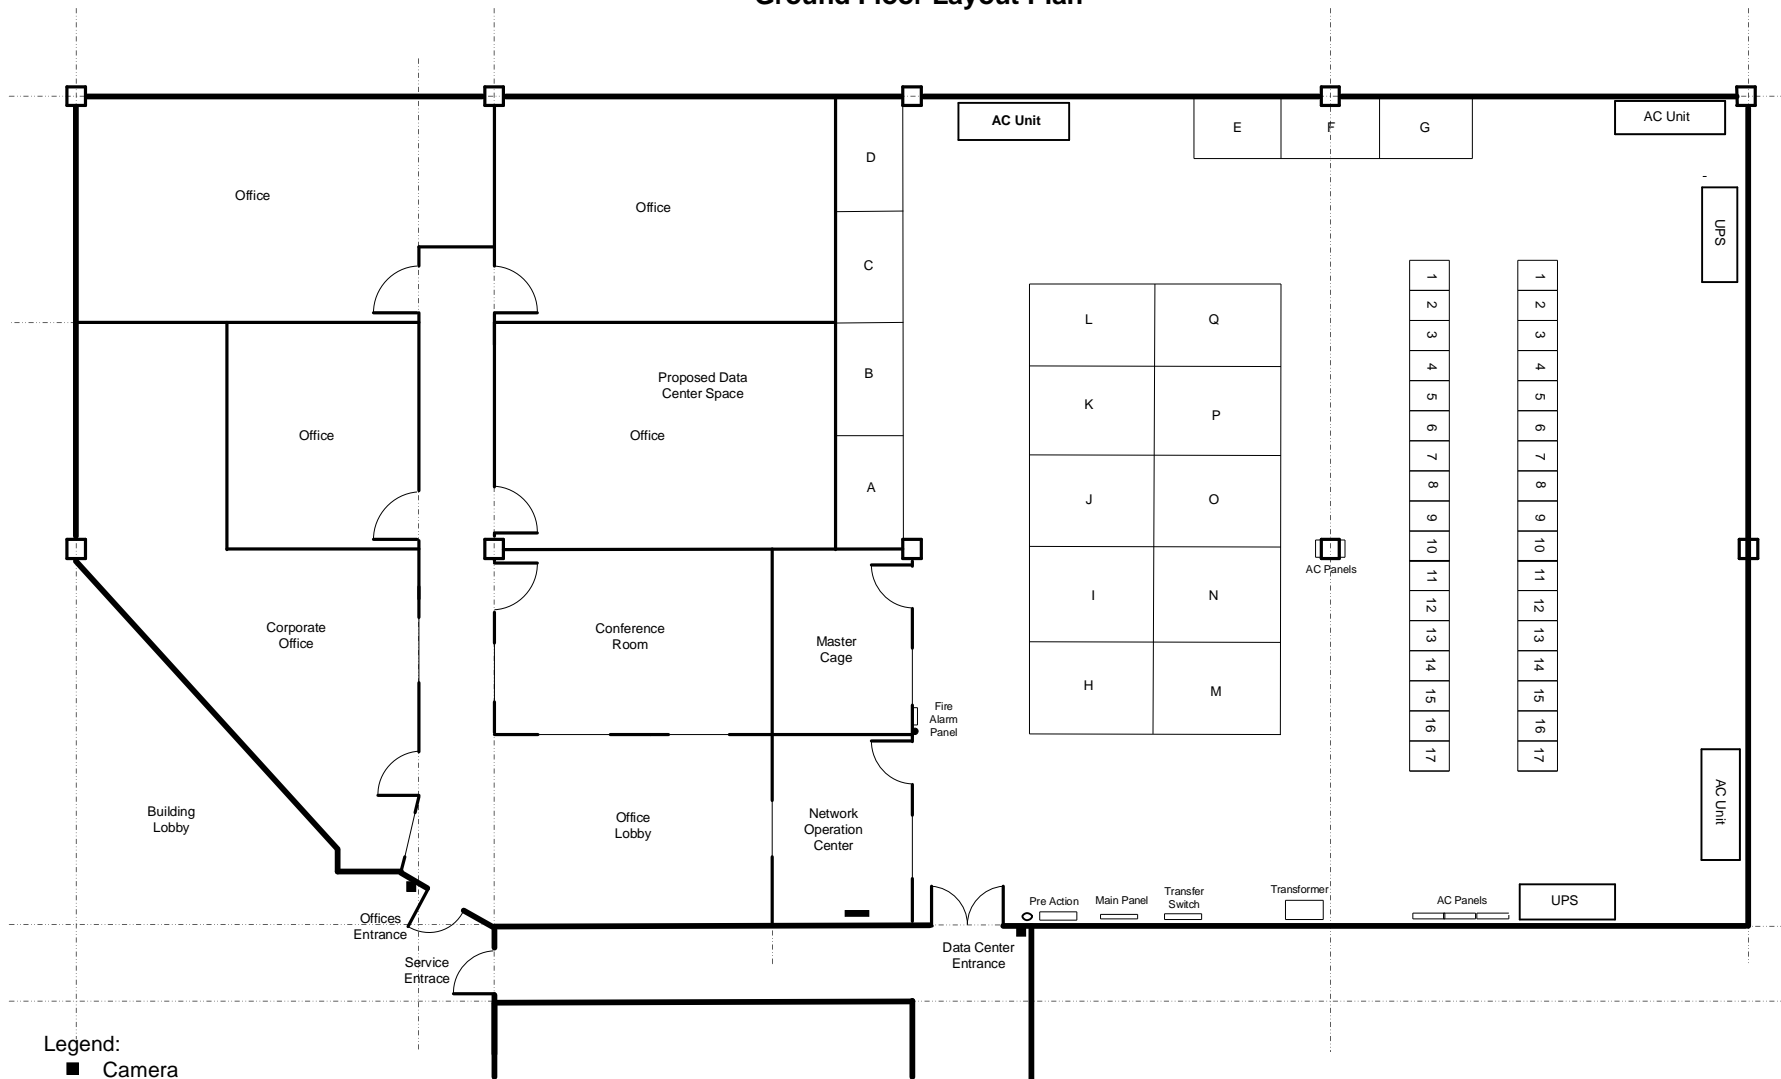

Legend:

- Camera
- Card Reader
- Audible Alarm System
- Humidity/Temperature Sensor
- Fire Alarm/Anunciator
- ⊙ Network Monitoring System
- ⊠ Smoke Detector
- ⊡ Strobe
- ⊢ Fire Annunciator

Notes:

1. This drawing represents the floor and cage layout only.
2. Load shown are rough estimates, in lbs.
3. Vertical and horizontal long broken lines represent the post links.
4. Not drawn to scale.